


File Path C:\Users\Joshua.White\Desktop\Drawing4.dwg

Plot date 12/12/2018

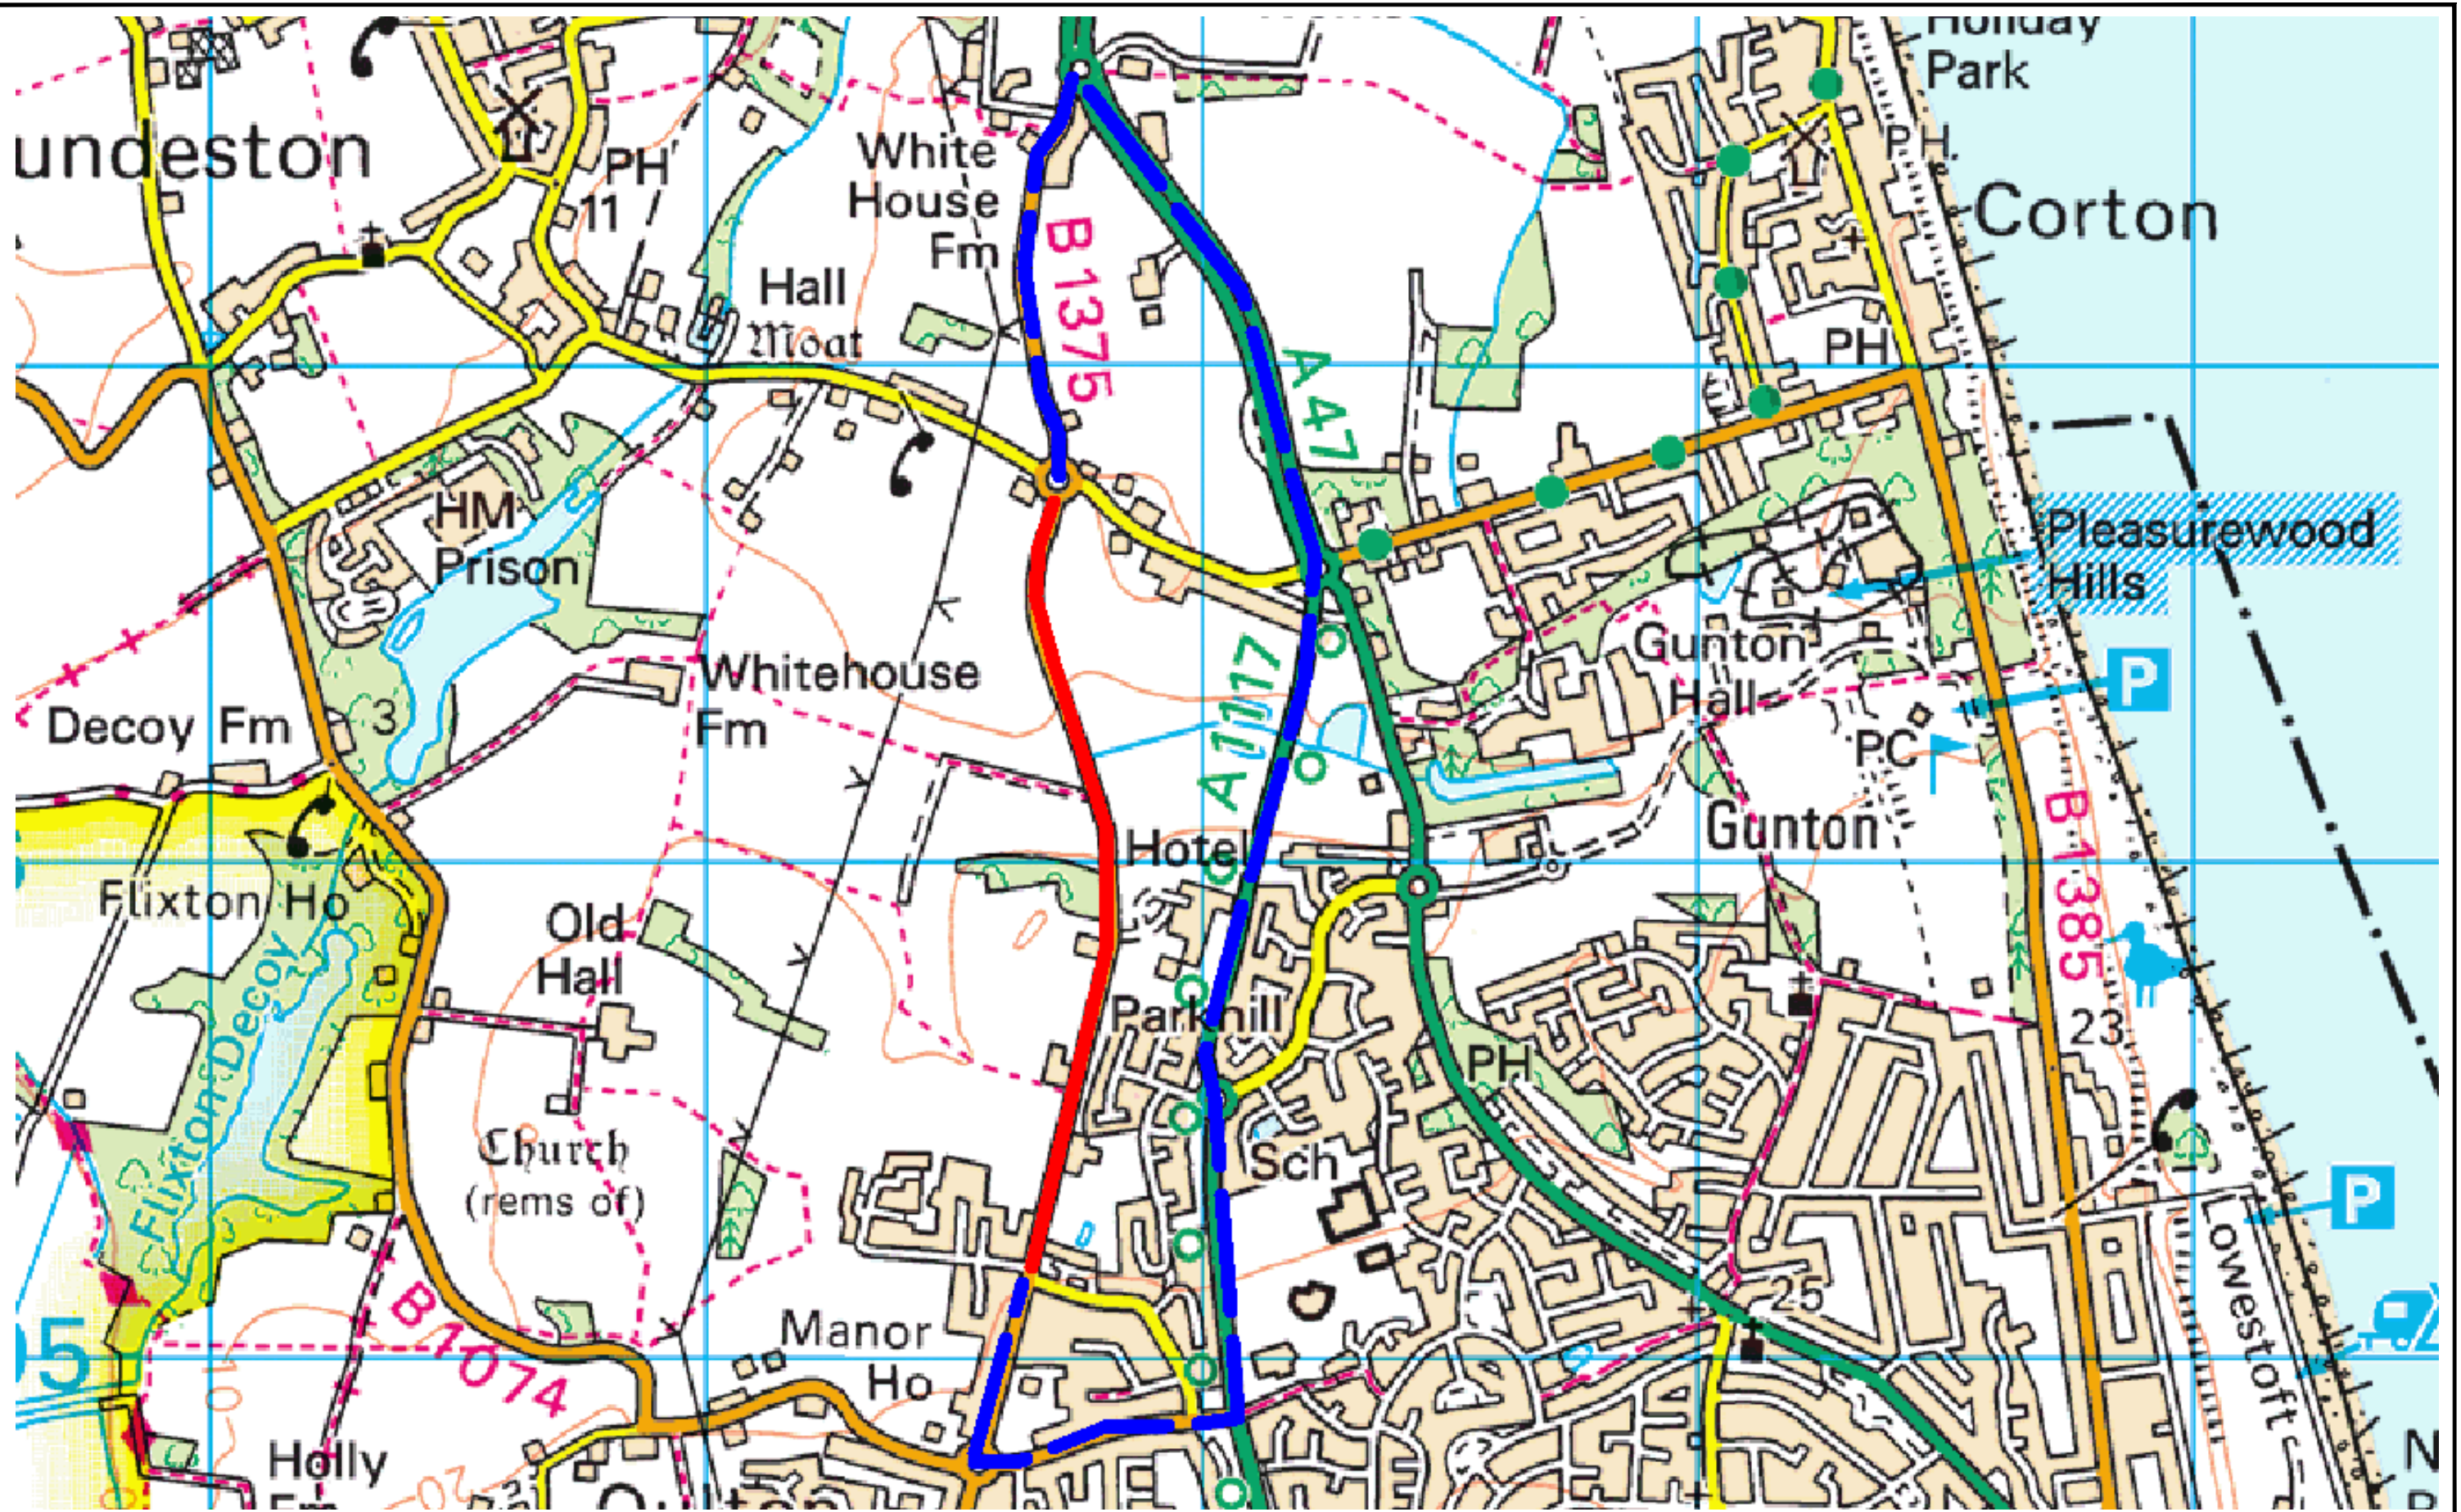

Suffolk Highways
your roads, our business

Mike Thompson & Mark Stevens
 Phoenix House, 3 Goddard Road, Ipswich, Suffolk IP1 5NP.
 Highways enquires: 0345 606 6171 www.suffolk.gov.uk/highways

CLIENT

THIS MAP IS BASED UPON ORDNANCE SURVEY MATERIAL WITH THE PERMISSION OF ORDNANCE SURVEY ON BEHALF OF THE CONTROLLER OF HER MAJESTY'S STATIONERY OFFICE © CROWN COPYRIGHT. UNAUTHORISED REPRODUCTION INFRINGES CROWN COPYRIGHT AND MAY LEAD TO PROSECUTION OR CIVIL PROCEEDINGS. SUFFOLK COUNTY COUNCIL, LICENCE NO. 100023395, 2019.

| REVISION(S) | REV. | DATE | INTL. |
|--------------------|------|------|-------|
| Phase 2 | | | |
| Road Closure - Red | | | |
| Diversion - Blue | | | |

| PROJECT TITLE | DRAWING TITLE |
|---|-----------------------|
| Scheme 5695 B1375 Rackhams Corner, Blundeston Surface Dressing Scheme | Road Closure Plan Ph2 |

| ORIGINATOR | CHECKER | DESIGNER | REVIEWER |
|-------------------------------------|---------|--------------------|----------|
| AG | JG | AG | |
| SCALE(S) ORIGINAL SIZE A3 NTS | | DATE 07/01/2021 | |
| DRAWING NUMBER 5695/B1375/200/02 | | REVISION | |